

JENNIFER
LOLL
BAGWELL

5031 MARCHANT DRIVE
NASHVILLE, TENNESSEE 37211

(615) 993-2335

ADDITIONS TO THE
STOILOVICH RESIDENCE

1314 Seventh Avenue North, Nashville, TN 37208


2006SP-129U-08

For Review 06.22.06


EXISTING AND NEW
FLOOR PLANS

A1


SP 2006SP-129U-08

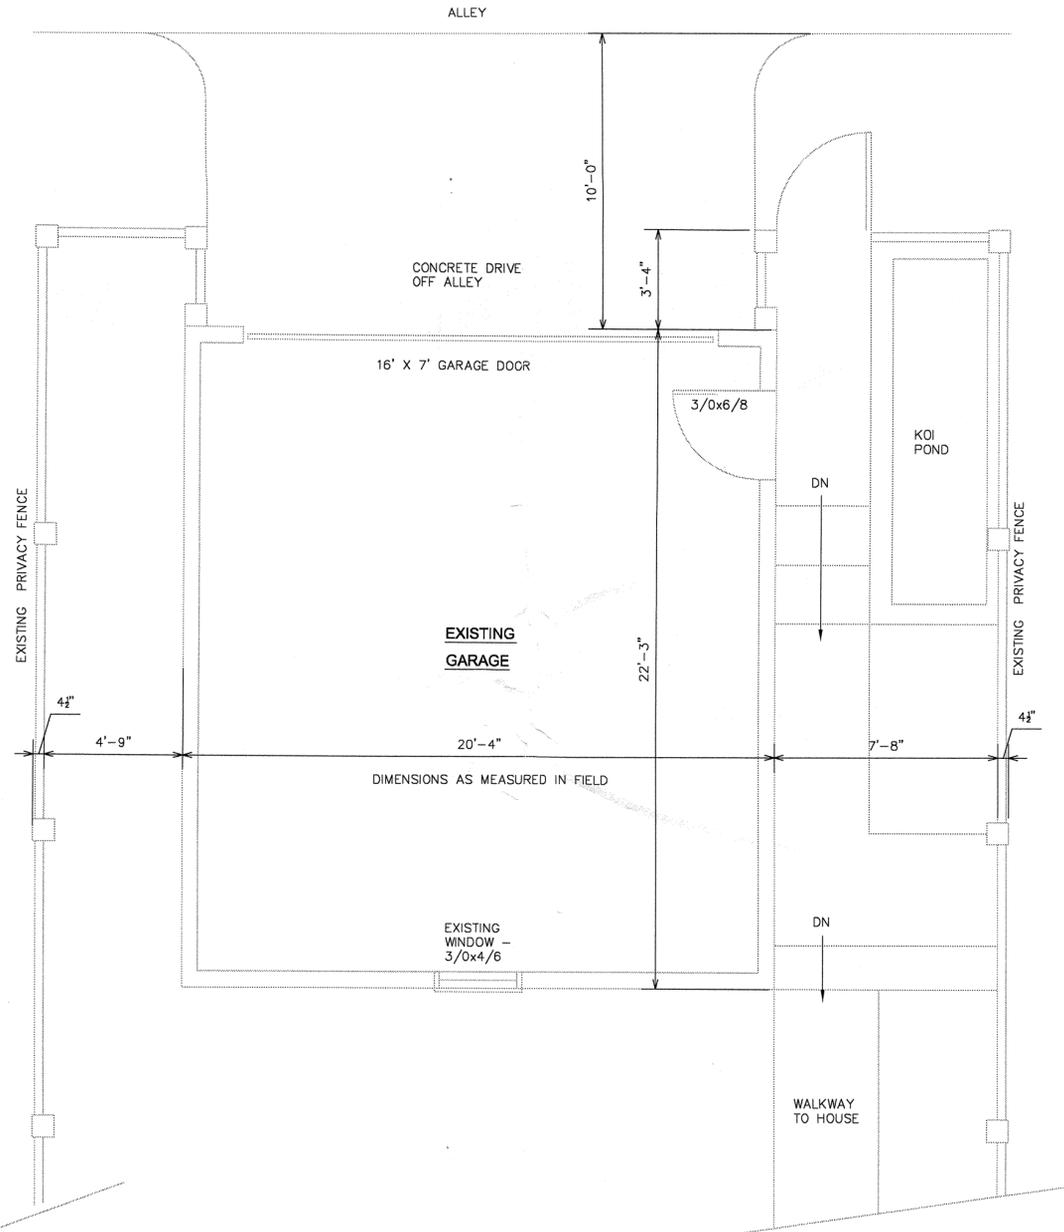


EXISTING GARAGE PLAN

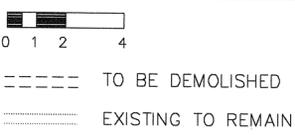

PRELIMINARY, FINAL, as AMENDED, in
 FULL, CONDITIONAL, compliance with the
RUB provisions of the Metropolitan Planning Commission's Code.
Conditions See minutes 8/10/06
By KW Date 8/11/06
Metropolitan Planning Commission

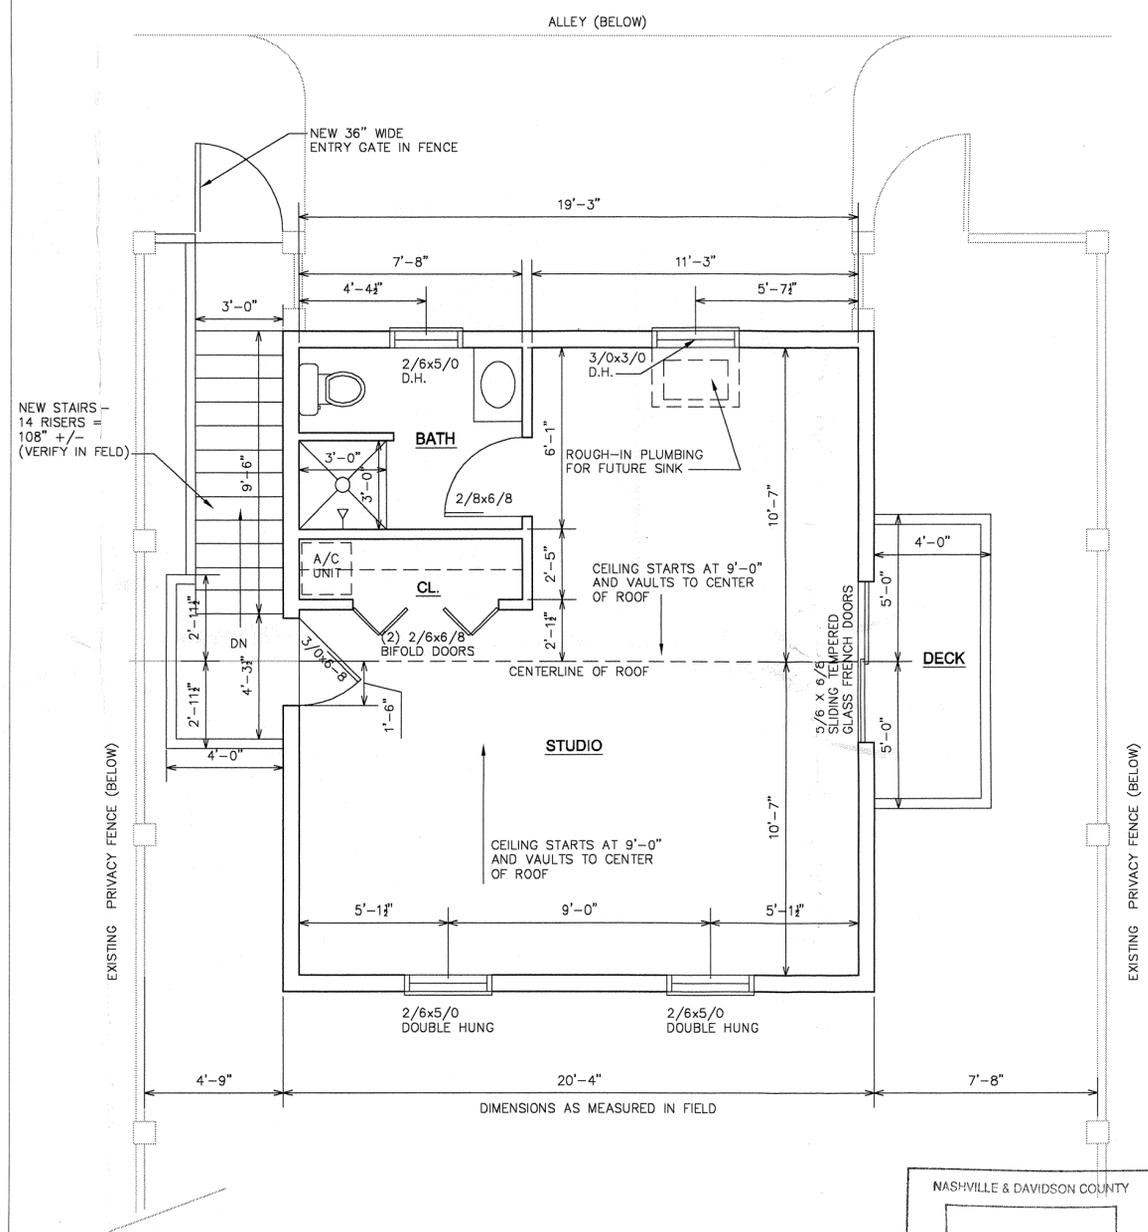

PROPOSED UPPER STUDIO PLAN

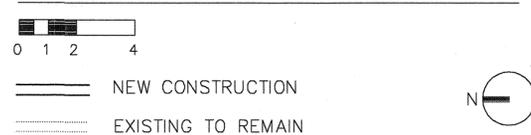

- GENERAL PLAN NOTES:**
- WHILE EVERY ATTEMPT HAS BEEN MADE IN THE PREPARATION OF THIS PLAN TO AVOID ERRORS, OMISSIONS AND MISTAKES, THE DESIGNER CAN NOT GUARANTEE AGAINST HUMAN ERROR. THE CONTRACTOR AND/OR CLIENT SHALL VERIFY ALL CONDITIONS, DIMENSIONS, DETAILS AND SPECIFICATIONS AND BE RESPONSIBLE FOR SAME. THE DESIGNER WILL NOT BE LIABLE FOR ERROR AFTER CONSTRUCTION BEGINS.
 - ANY DIMENSIONS SHOWN FROM FINISHED WALL ARE FROM FACE OF STUD (UNLESS OTHERWISE NOTED).
 - INSTALL 6" BATT FIBERGLAS INSULATION (R-19) IN EXTERIOR STUDS OF HEATED AREAS.
 - INSTALL 12" BATT FIBERGLAS INSULATION (R-30) IN CEILINGS OF HEATED AREA.
 - CAULK AROUND DOORS, WINDOWS AND ALL OTHER OPENINGS OF EXTERIOR WALLS OF HEATED AREA.
 - WINDOW SIZES ARE BASED ON MARVIN WINDOW DIMENSIONS. ACTUAL WINDOW SIZES MAY VARY 1-2" +/-.

NASHVILLE & DAVIDSON COUNTY
JUN 22 2005
METROPOLITAN PLANNING COMMISSION

JENNIFER
LOLL
BAGWELL

5031 MARCHANT DRIVE
NASHVILLE, TENNESSEE 37211


(615) 333-2335

ADDITIONS TO THE
STOILMICH RESIDENCE
1314 Seventh Avenue North, Nashville, TN 37208


Zoning Review 06.22.06

NEW OVERALL
SITE PLAN

S1

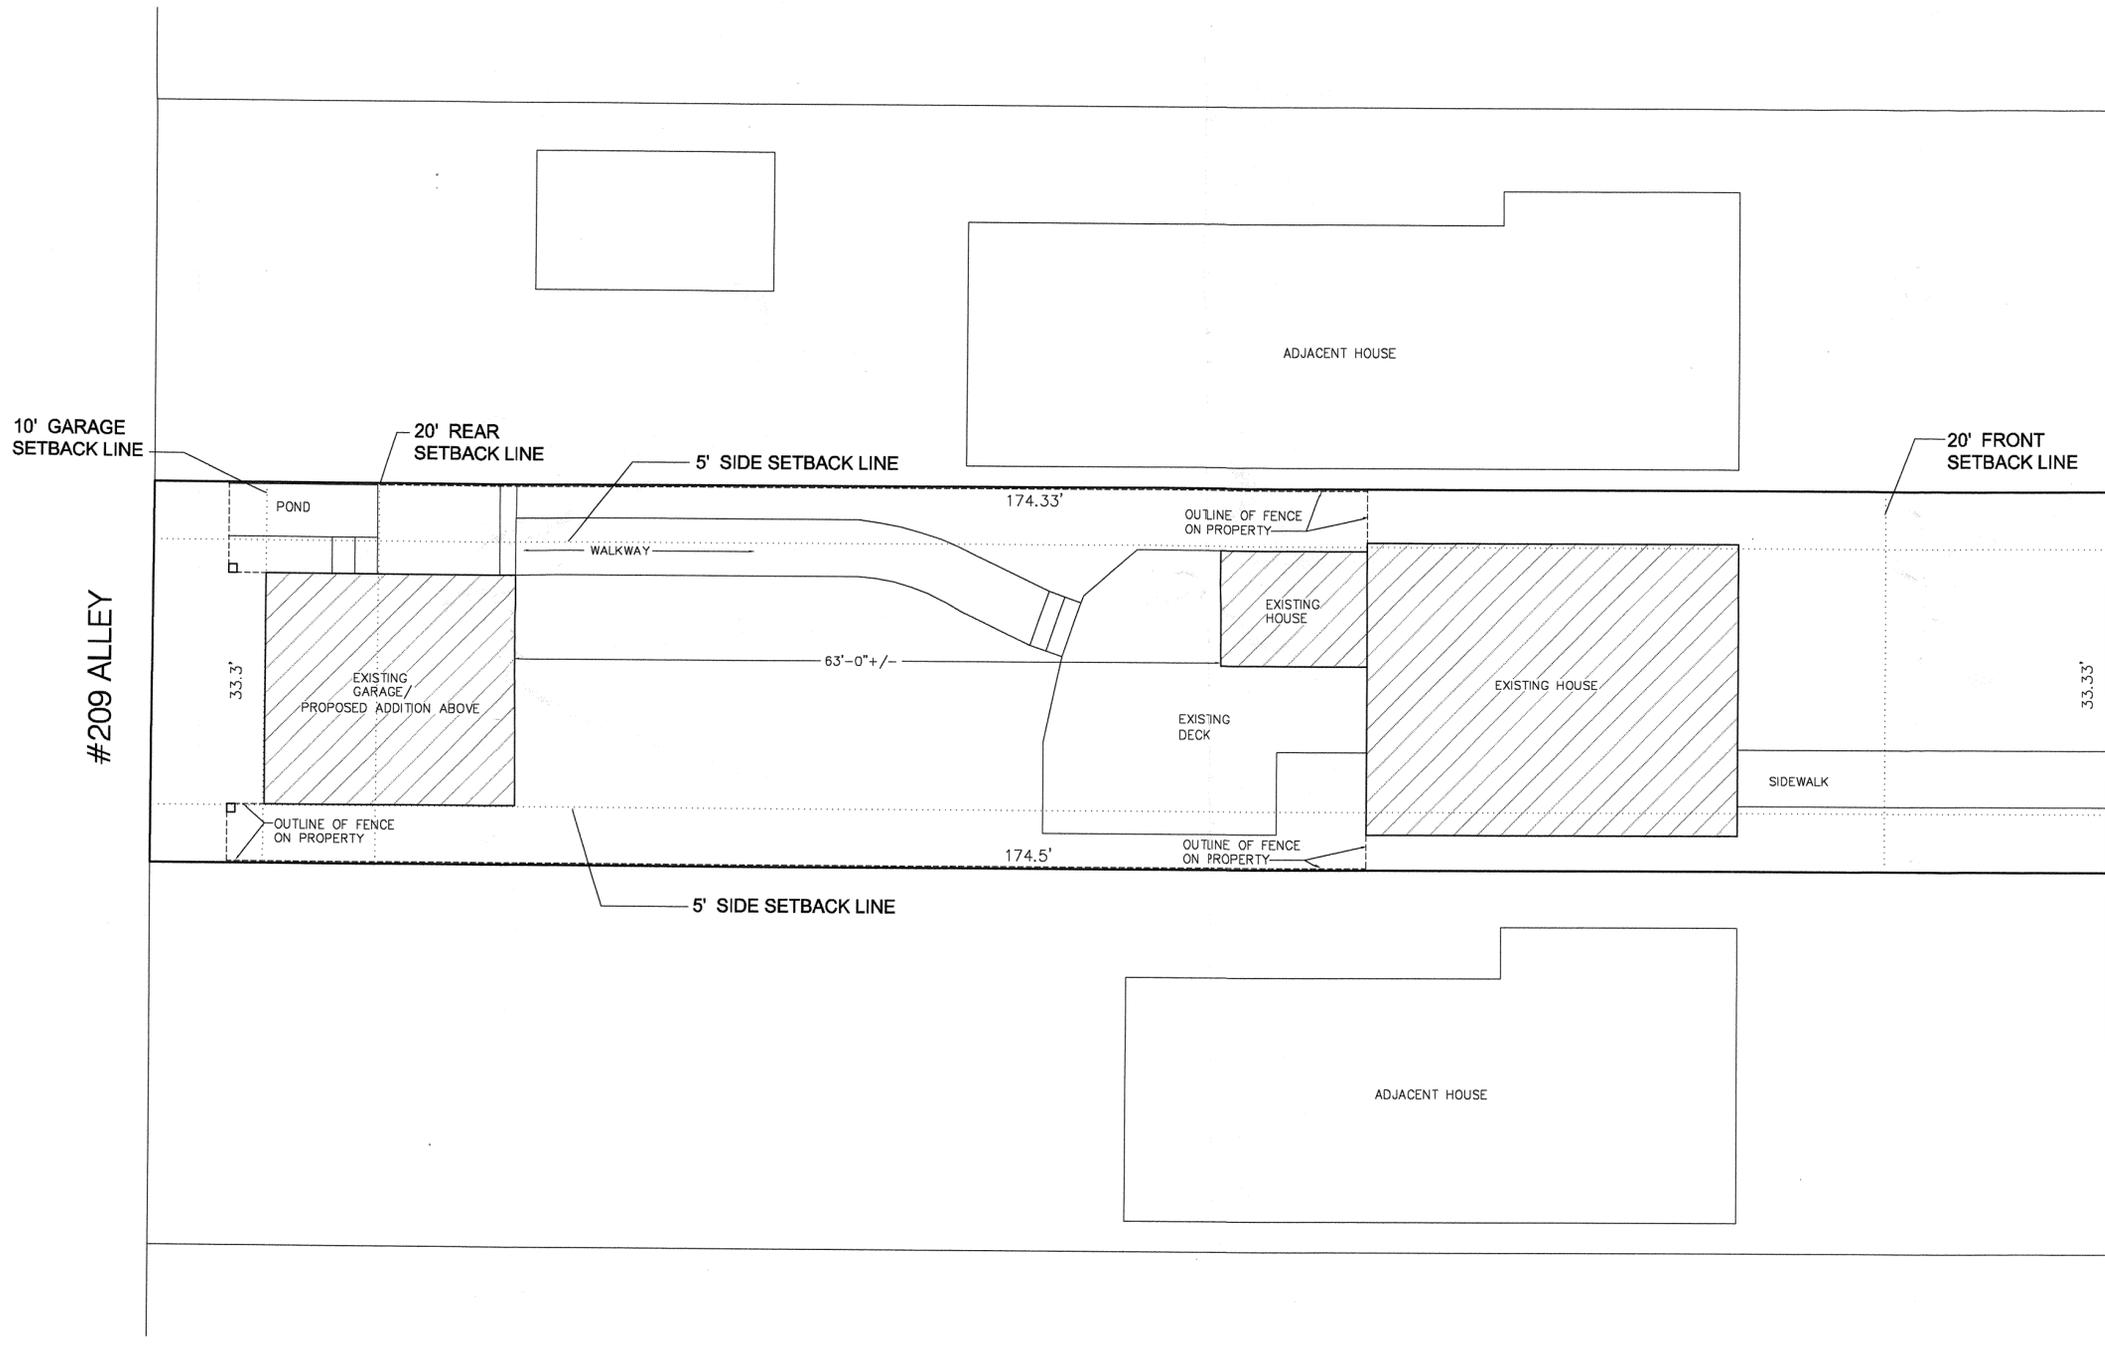

NEW CONSTRUCTION SITE PLAN

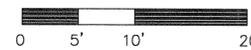


THIS SITE PLAN IS TO SHOW LOCATION OF NEW CONSTRUCTION ON PROPERTY. IT SHOULD NOT BE RELIED UPON FOR THE CONSTRUCTION OF FENCES OR FOR ESTABLISHING EXACT LOCATION OF PROPERTY LINES.

JENNIFER
LOLL
BAGWELL


5031 MARCHANT DRIVE
NASHVILLE, TENNESSEE 37211

(615) 333-2335


ADDITIONS TO THE
STOILOVICH RESIDENCE
1314 Seventh Avenue North, Nashville, TN 37208

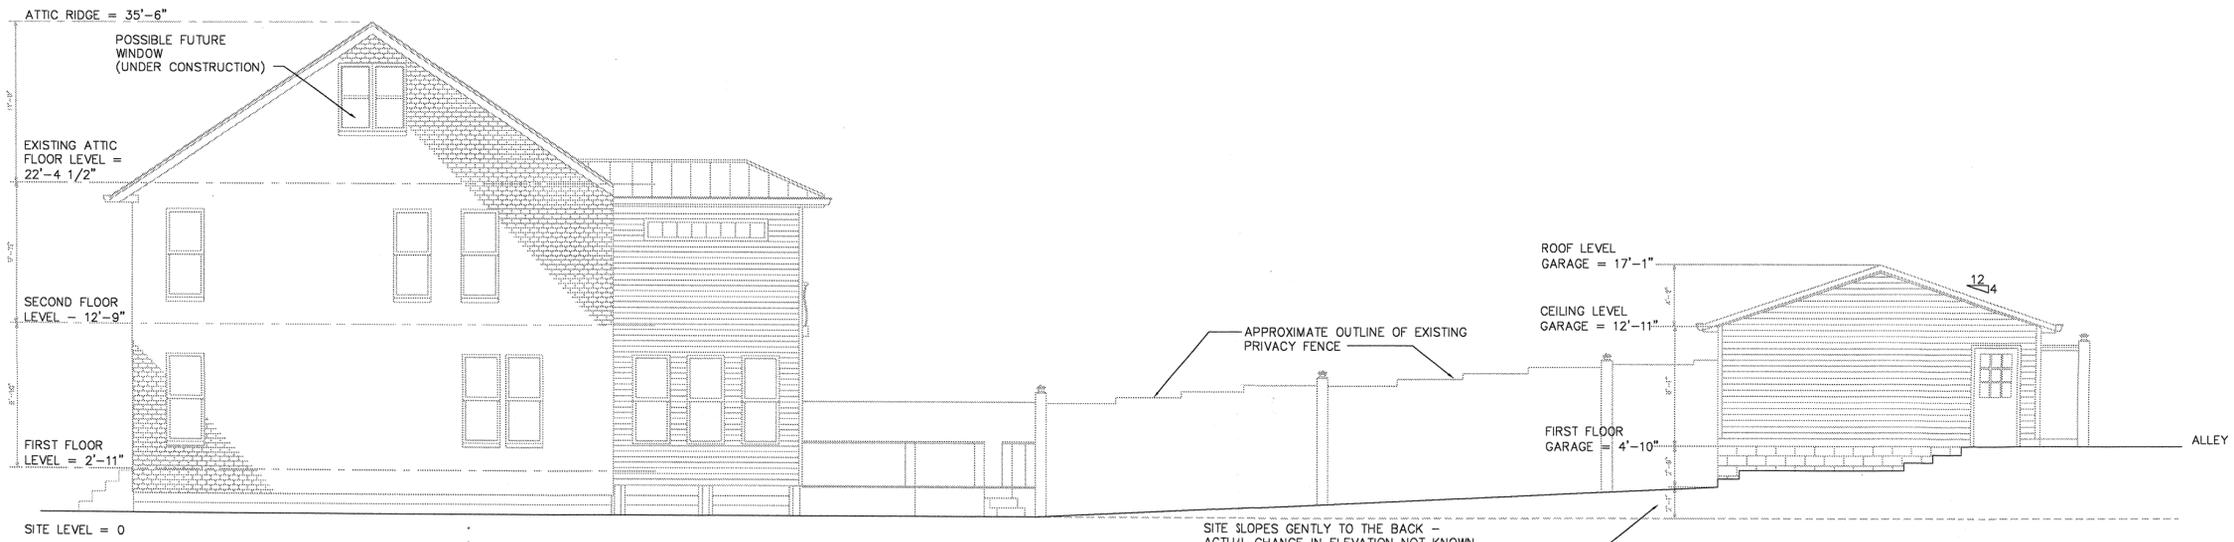

EXISTING SOUTH ELEVATION

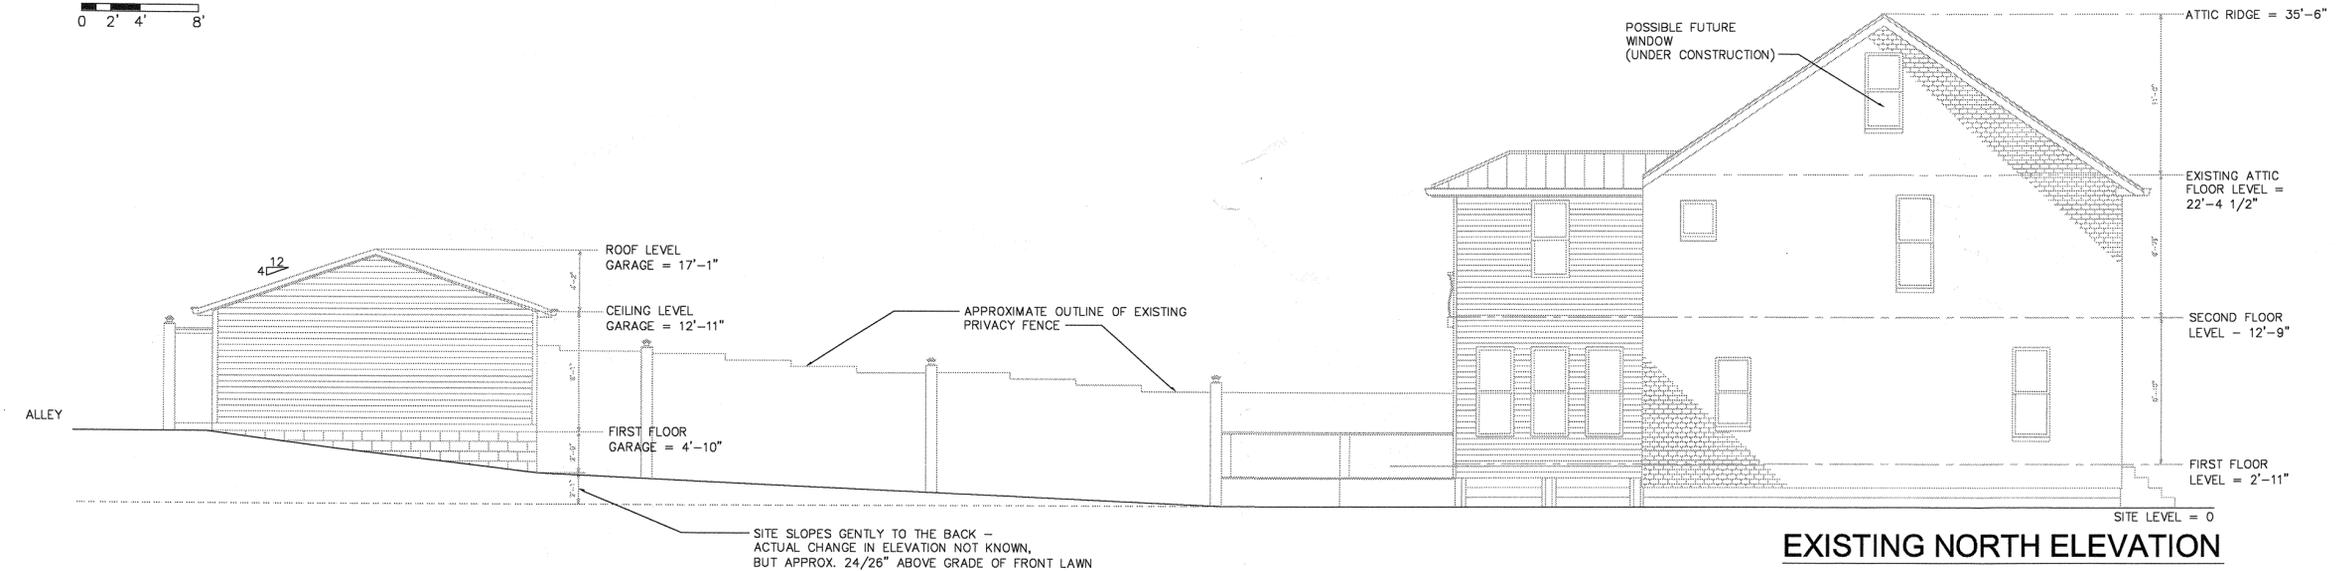

EXISTING NORTH ELEVATION

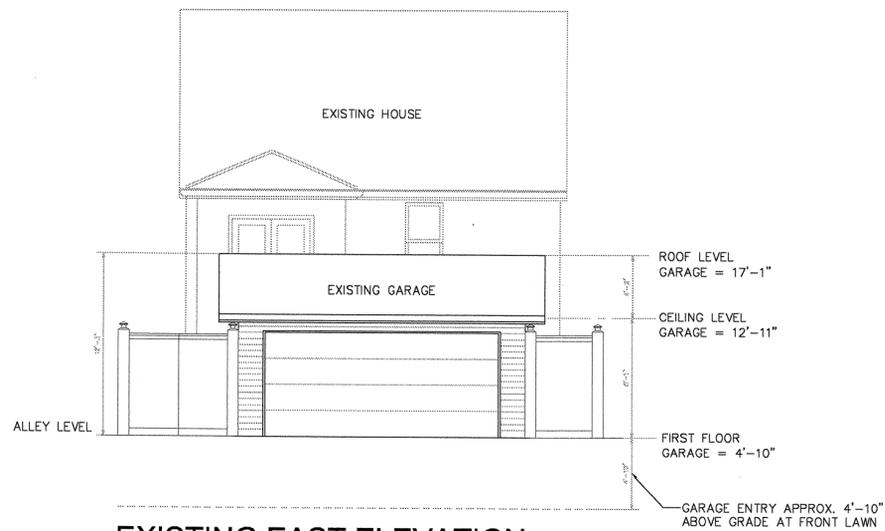

EXISTING EAST ELEVATION



EXISTING WEST ELEVATION - HOUSE



EXISTING WEST ELEVATION - GARAGE



Zoning Review 06.22.06

EXISTING
ELEVATIONS


EL1

JENNIFER
LOLL
BAGWELL



5031 MARCHANT DRIVE
NASHVILLE, TENNESSEE 37211

(615) 333-2335


ADDITIONS TO THE
STOILOVICH RESIDENCE
1314 Seventh Avenue North, Nashville, TN 37208

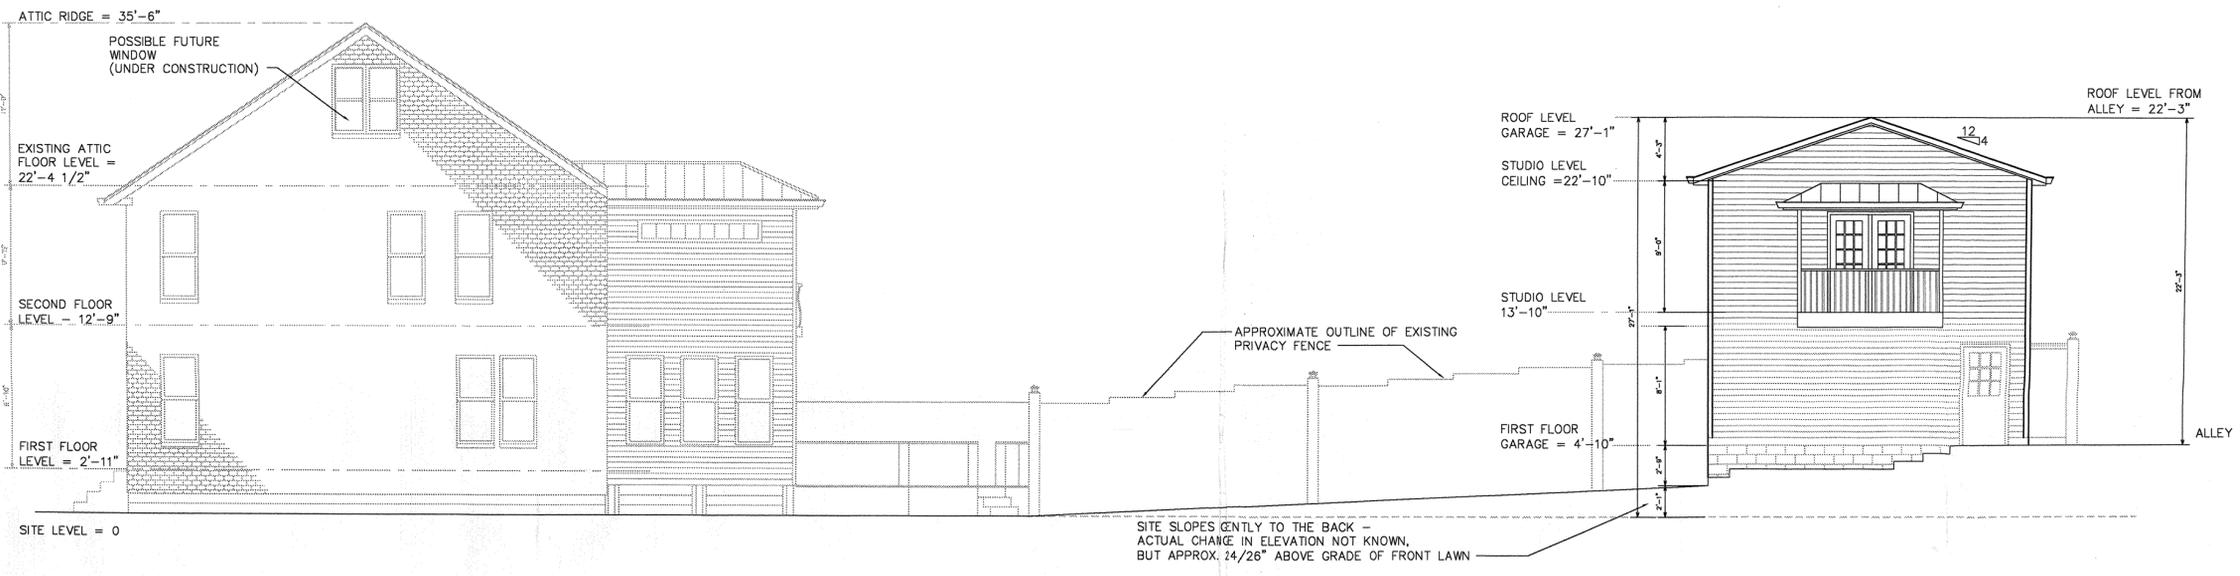


EXISTING SOUTH ELEVATION

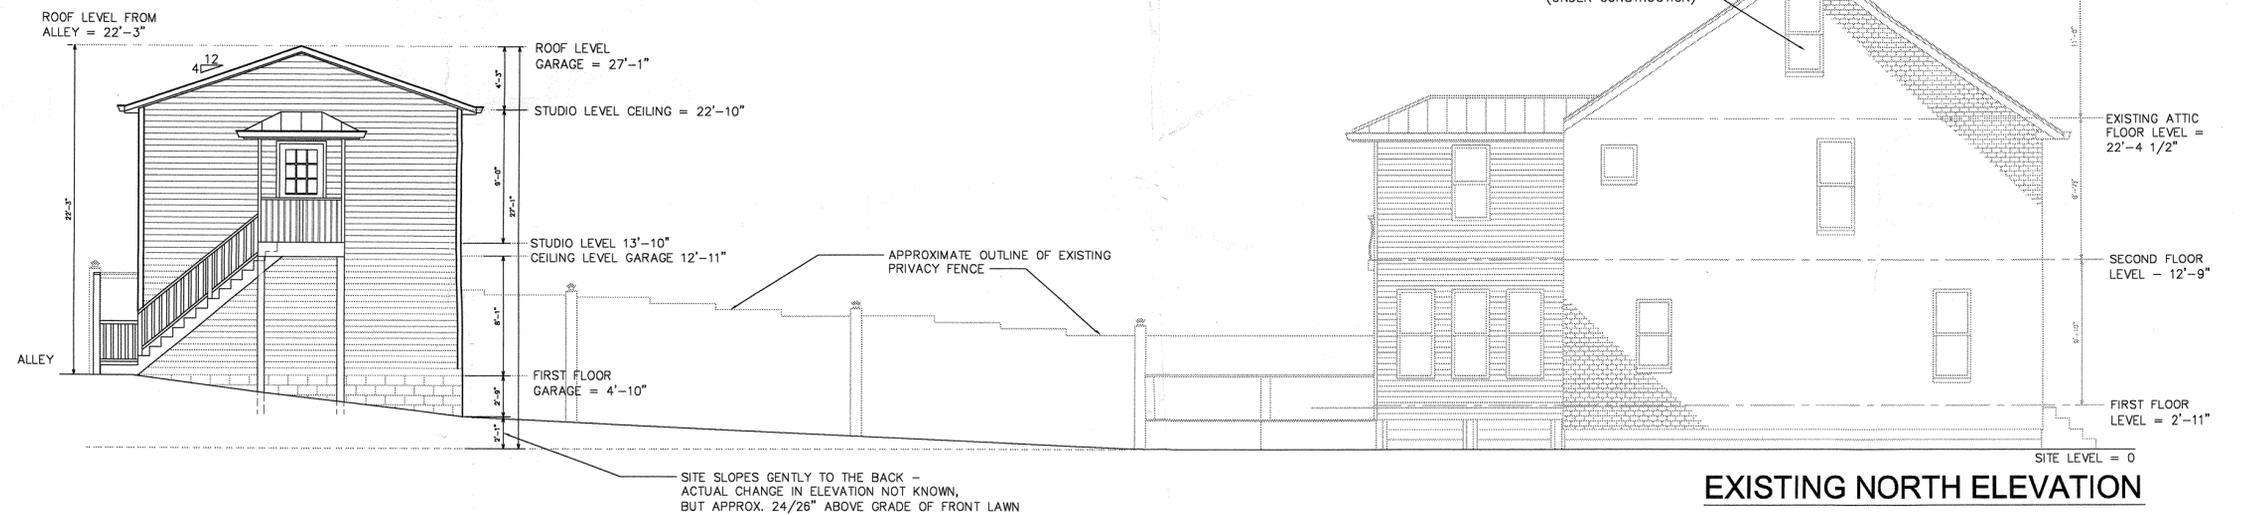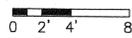

EXISTING NORTH ELEVATION

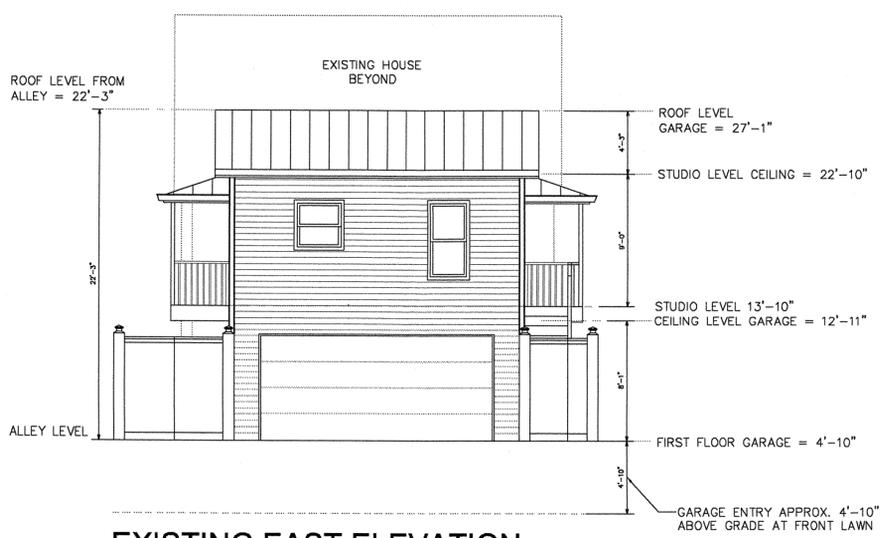

EXISTING EAST ELEVATION

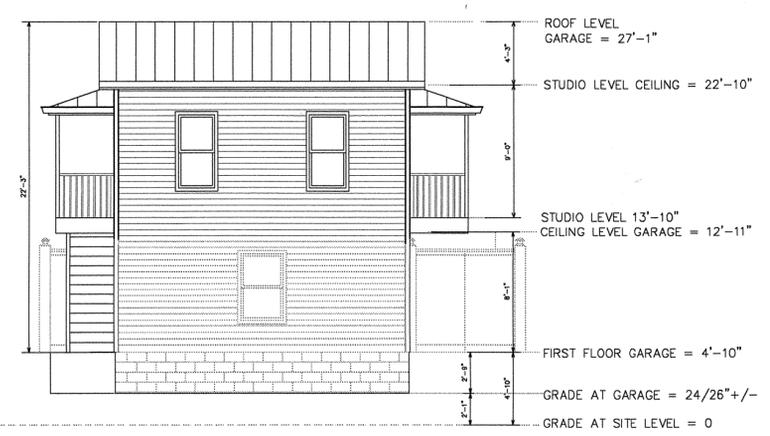

EXISTING WEST ELEVATION - GARAGE



Zoning Review 06.22.06

PROPOSED
ELEVATIONS


EL2

JENNIFER
LOLL
BAGWELL


5631 MARCHANT DRIVE
NASHVILLE, TENNESSEE 37211

(615) 339-2335


ADDITIONS TO THE
STOILOVICH RESIDENCE
1314 Seventh Avenue North, Nashville, TN 37208

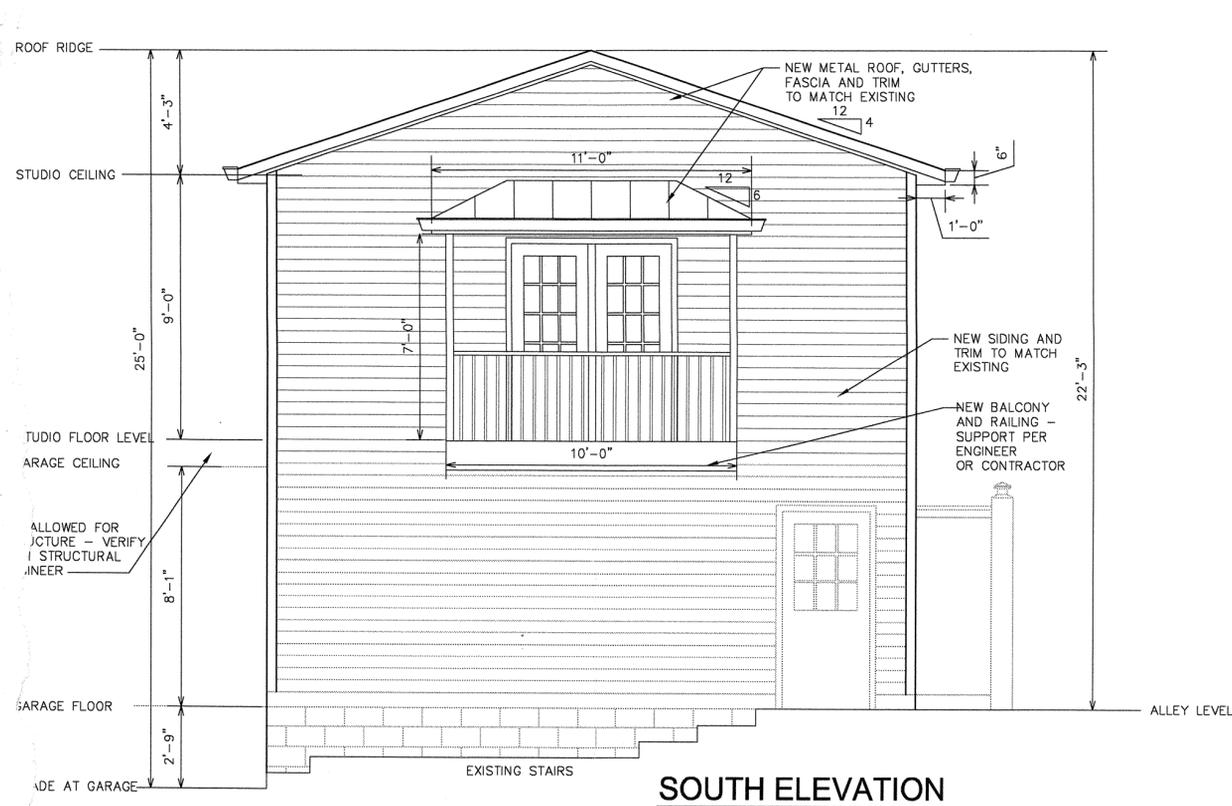



SOUTH ELEVATION

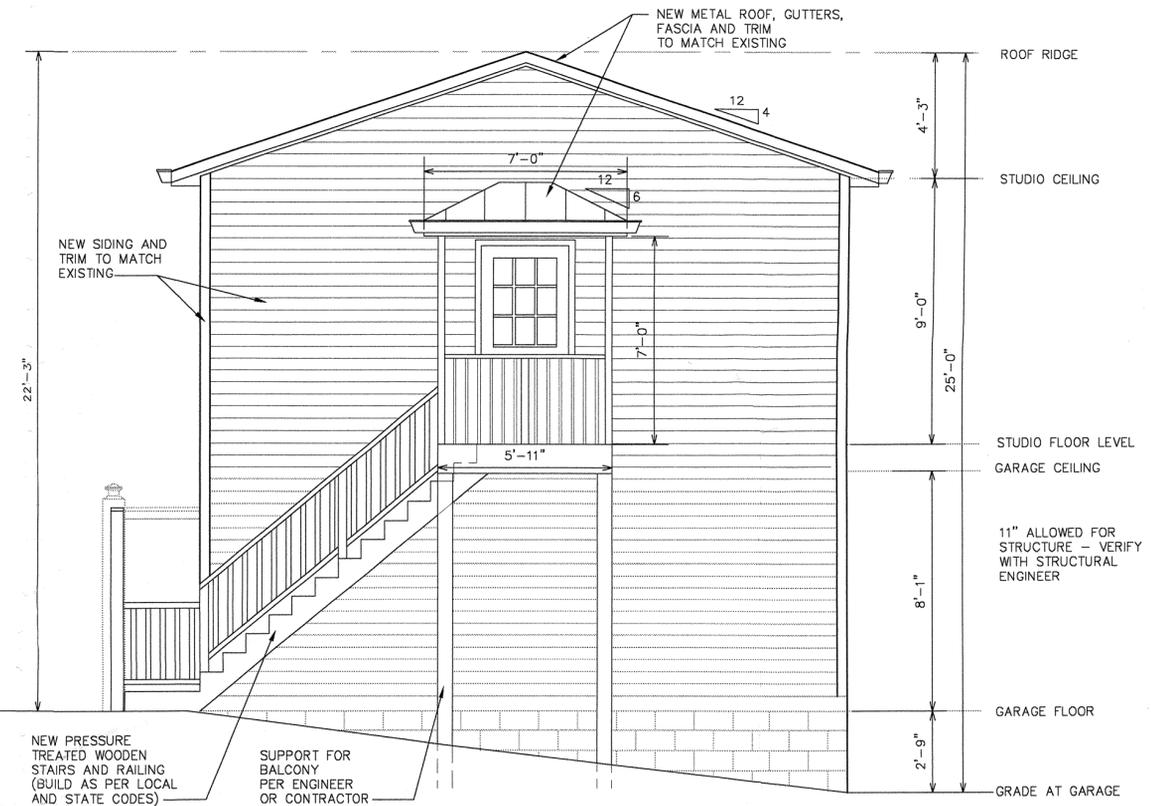

WEST ELEVATION

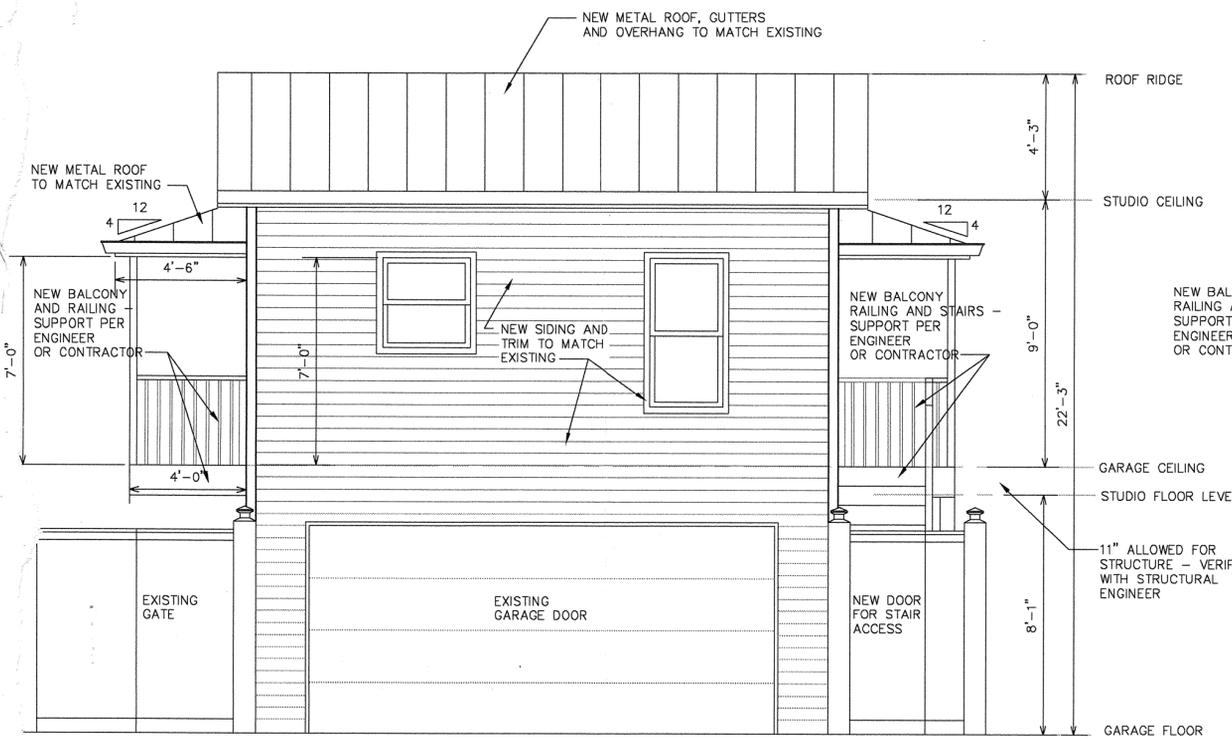

EAST ELEVATION

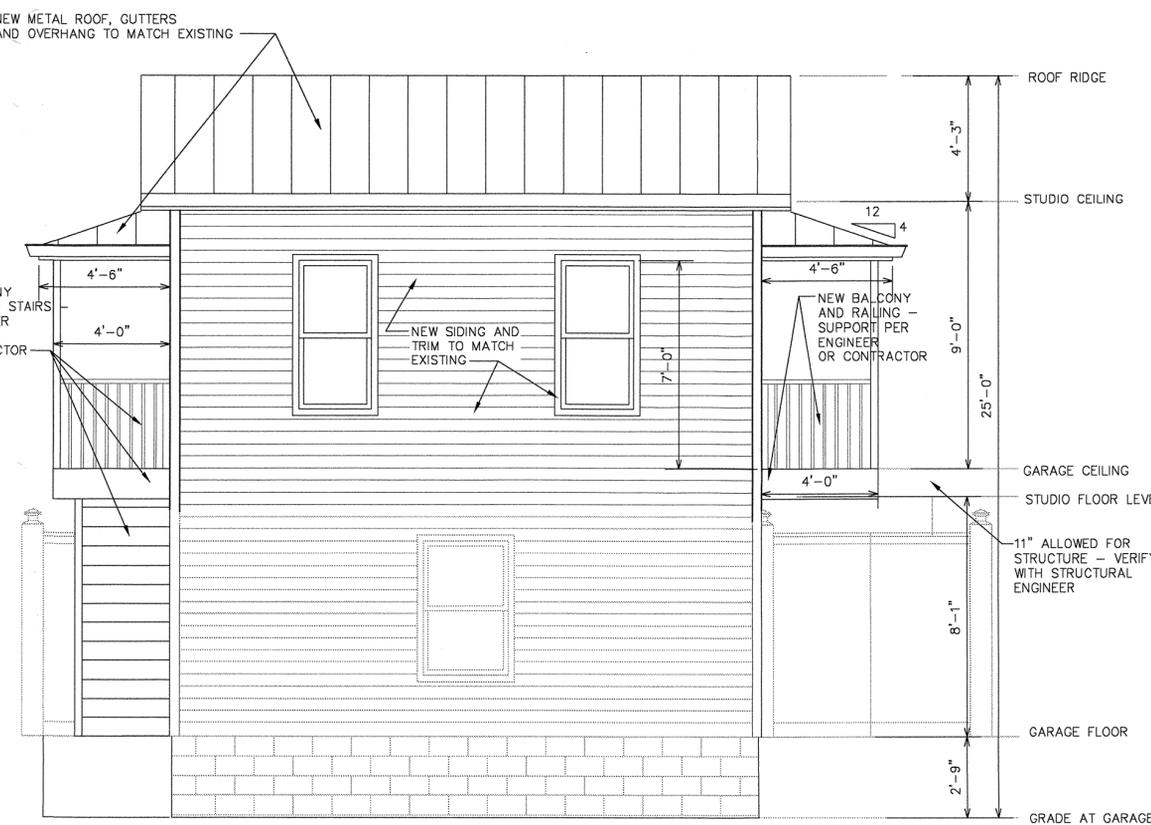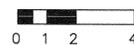

Zoning Review 06.22.06

NEW ELEVATIONS
AT STUDIO ADDITION

EL3