



G:\Projects\2014\20140100\dwg\Prep_PUD-SP\20140100.SP.C5.0.LAY.dwg-C5.0.Aug.18, 2014 - 12:57pm jwilliams

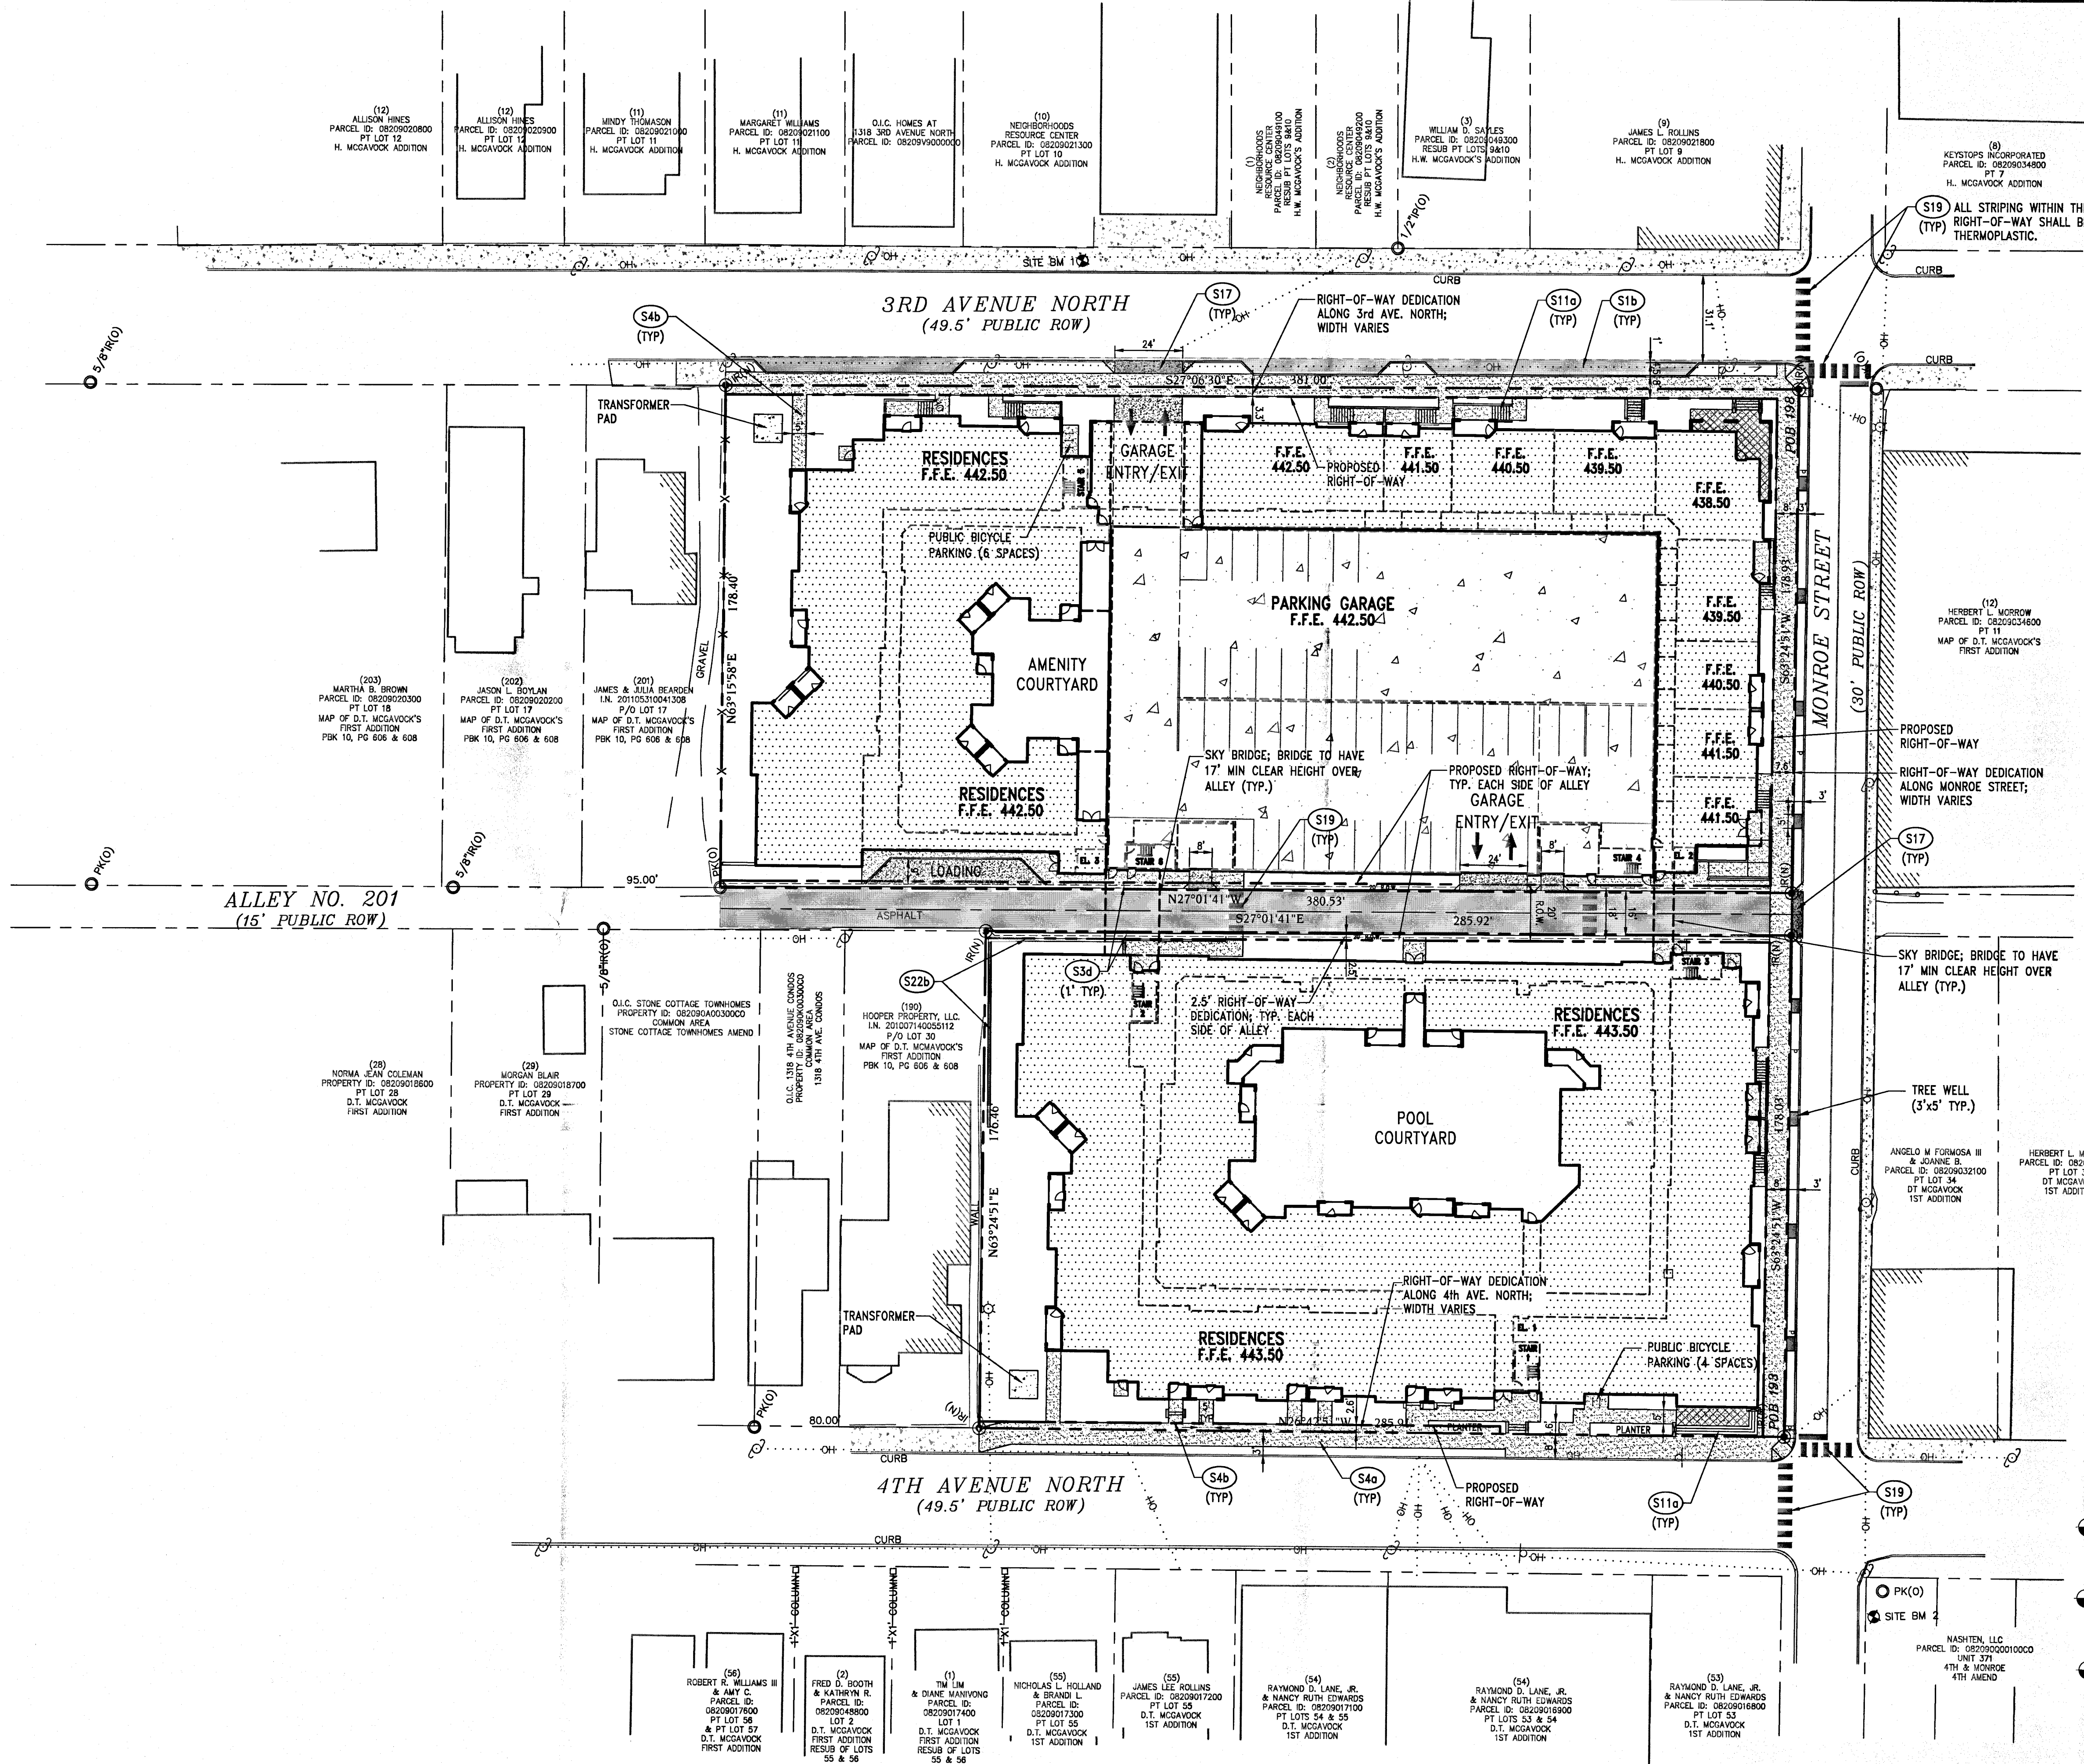

SITE LAYOUT KEY NOTE		
CODE	DESCRIPTION	DTL #/SHT #
S10	ASPHALT PAVEMENT LIGHT DUTY	
S10	ASPHALT PAVEMENT HEAVY DUTY	
S10	ASPHALT PAVEMENT OVERLAY	
S2	CONCRETE PAVEMENT	
S30	CONCRETE CURB AND GUTTER	
S30	CONCRETE POST CURB	
S30	CONCRETE EXTRUDED CURB	
S30	CONCRETE RIBBON CURB	
S40	CONCRETE SIDEWALK (PUBLIC)	
S40	CONCRETE SIDEWALK (PRIVATE)	
S40	CONCRETE SIDEWALK W/TURN DOWN CURB	
S40	CONCRETE WALK AT CURB AND GUTTER	
S5	SIDEWALK JOINTS	
S6	ACCESSIBLE SYMBOL	
S7	ACCESSIBLE PARKING AREA	
S80	ACCESSIBLE RAMP	
S80	ACCESSIBLE RAMP - WINGED	
S9	TACTILE WARNING SURFACE	
S10	CONCRETE WHEEL STOP	
S110	CONCRETE STAIRS WITH HANDRAIL	
S110	CONCRETE STAIRS WITH HANDRAIL/GUARDRAIL	
S12	ELEVATED SIDEWALK	
S130	RAMP WITH HANDRAIL	
S130	RAMP WITH HANDRAIL/GUARDRAIL	
S14	CONCRETE BOLLARD	
S15	UTILITY PAD	
S16	CONCRETE DUMPSTER PAD	
S17	DRIVEWAY RAMP	
S18	DIRECTIONAL ARROW	
S19	PEDESTRIAN CROSSWALK	
S200	CHAIN LINK FENCE (SPECIFY HEIGHT)	
S200	WOODEN SCREEN FENCE (SPECIFY HEIGHT)	
S210	GUARDRAIL	
S210	GUARDRAIL W/HANDRAIL	
S220	CONCRETE RETAINING WALL	
S220	SEGMENTAL RETAINING WALL	
S23	24" PAINTED STOP BAR	


- SITE BM 1:** TAG BOLT ON FIRE HYDRANT NO. 78V3 EASTERN ROW OF 3RD AVE N. 270± FROM THE NORTHERN ROW OF MONROE ST. ELEV: 440.73
- SITE BM 2:** TAG BOLT ON FIRE HYDRANT NO. 92V6 AT THE SOUTHWESTERN INTERSECTION OF ROW OF 4TH AVE N. AND MONROE ST. ELEV: 441.21
- PROJECT BM:** NAVD 88 (GPS DERIVED)

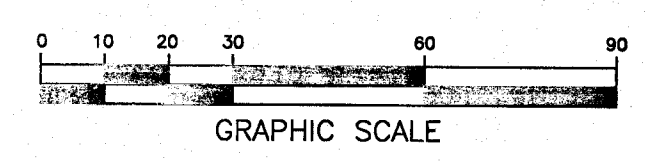

Littlejohn
 1935 71st Avenue South, NASHVILLE, TENNESSEE 37212
 T 615.985.4144 F 615.985.4020 www.littlejohn.com
 Nashville | Chattanooga | Decatur | Huntsville | Knoxville | Orlando | Phoenix | Tri-Cities

SPECIFIC PLAN
 CASE NO. 2014SP-065-001
Germantown
PDG Multi Family
 Nashville, Davidson County, Tennessee

PRICE DEVELOPMENT GROUP
 104 W. 9th Street, Suite 205
 Kansas City, MO 64105
 816.268.5880

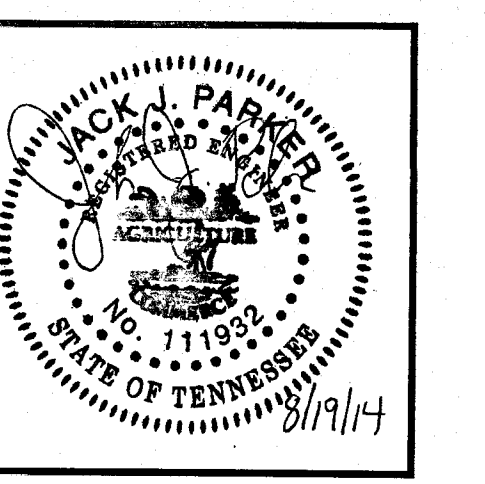

DATE	PER METRO COMMENTS	REVISIONS
08.19.14		
07.31.2014		20140100

C5.0
 OVERALL
 SITE
 LAYOUT